


X-section 5  
Hillsboro North Impoundment  
Internal Compartment Levee  
Looking North

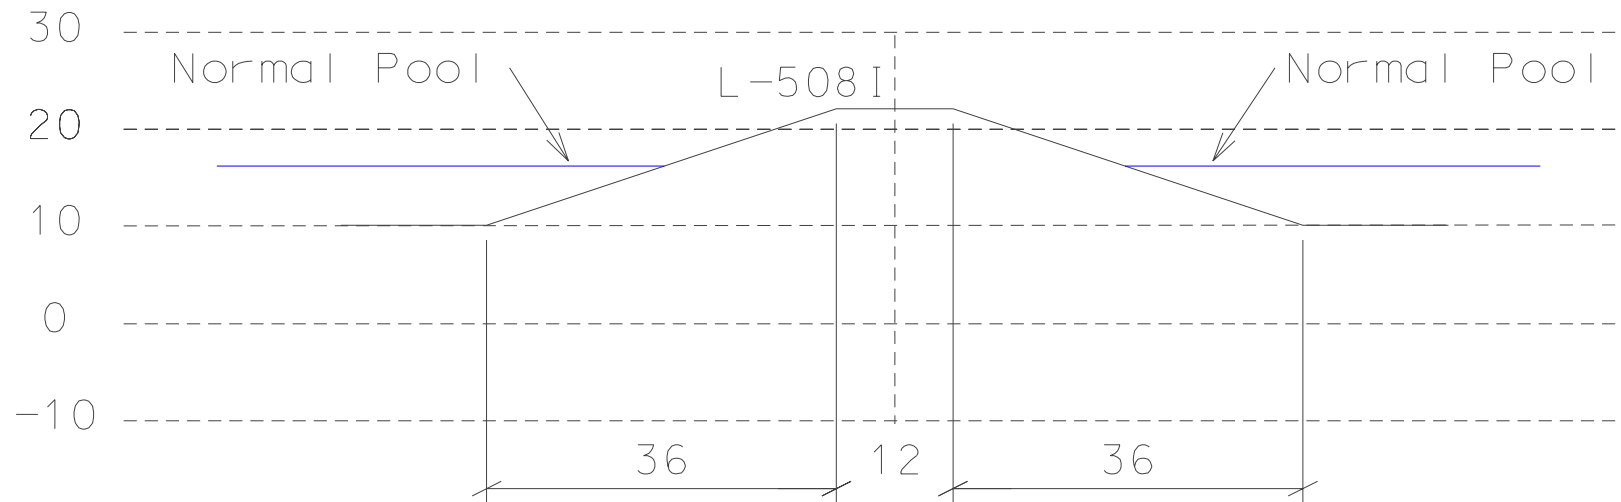

Design Elevations (ft-NGVD)  
 Top of Levee L-508 I 22.0  
 Surcharge Pool 19.0  
 Full Pool (Spillway Invert) 17.4  
 Normal Pool 16.0  
 Outside Toe of Levee 13.0  
 Average Local Ground 9.5-10.5  
 Average Impoundment Ground 10.0  
 Excavation Max. Depth 4.0

Preliminary Design Slopes  
 Levee Slope = 1V:3H